

**R-001**

<b>Kochen/ Essen</b>
B: 26,33 m <sup>2</sup>
RF: 21,76 m <sup>2</sup>
Fenster/Raum (%): 24,39
RV: 61,636 m <sup>3</sup>

**R-002**

<b>Abstellraum</b>
B: 7,39 m <sup>2</sup>
RF: 4,35 m <sup>2</sup>
RV: 11,887 m <sup>3</sup>

**R-003**

<b>Bad</b>
B: 9,64 m <sup>2</sup>
RF: 6,92 m <sup>2</sup>
RV: 18,188 <sup>5</sup> m <sup>3</sup>

**R-004**

<b>Schlafen</b>
B: 16,62 m <sup>2</sup>
RF: 13,90 m <sup>2</sup>
RV: 40,279 <sup>5</sup> m <sup>3</sup>

**R-005**

<b>Wohnen</b>
B: 17,81 m <sup>2</sup>
RF: 13,40 m <sup>2</sup>
RV: 35,798 m <sup>3</sup>


**R-009**

<b>Terrasse</b>
RF: 6,66 m <sup>2</sup>
NGF: 3,33 m <sup>2</sup>
Fenster/Raum (%): 95,86

**X-101**


<b>TRH</b>
NGF: 2,82 m <sup>2</sup>
Fenster/Raum (%): 0,00
RV: 10,315 <sup>5</sup> m <sup>3</sup>

Grundriss Dachgeschoss M1:100

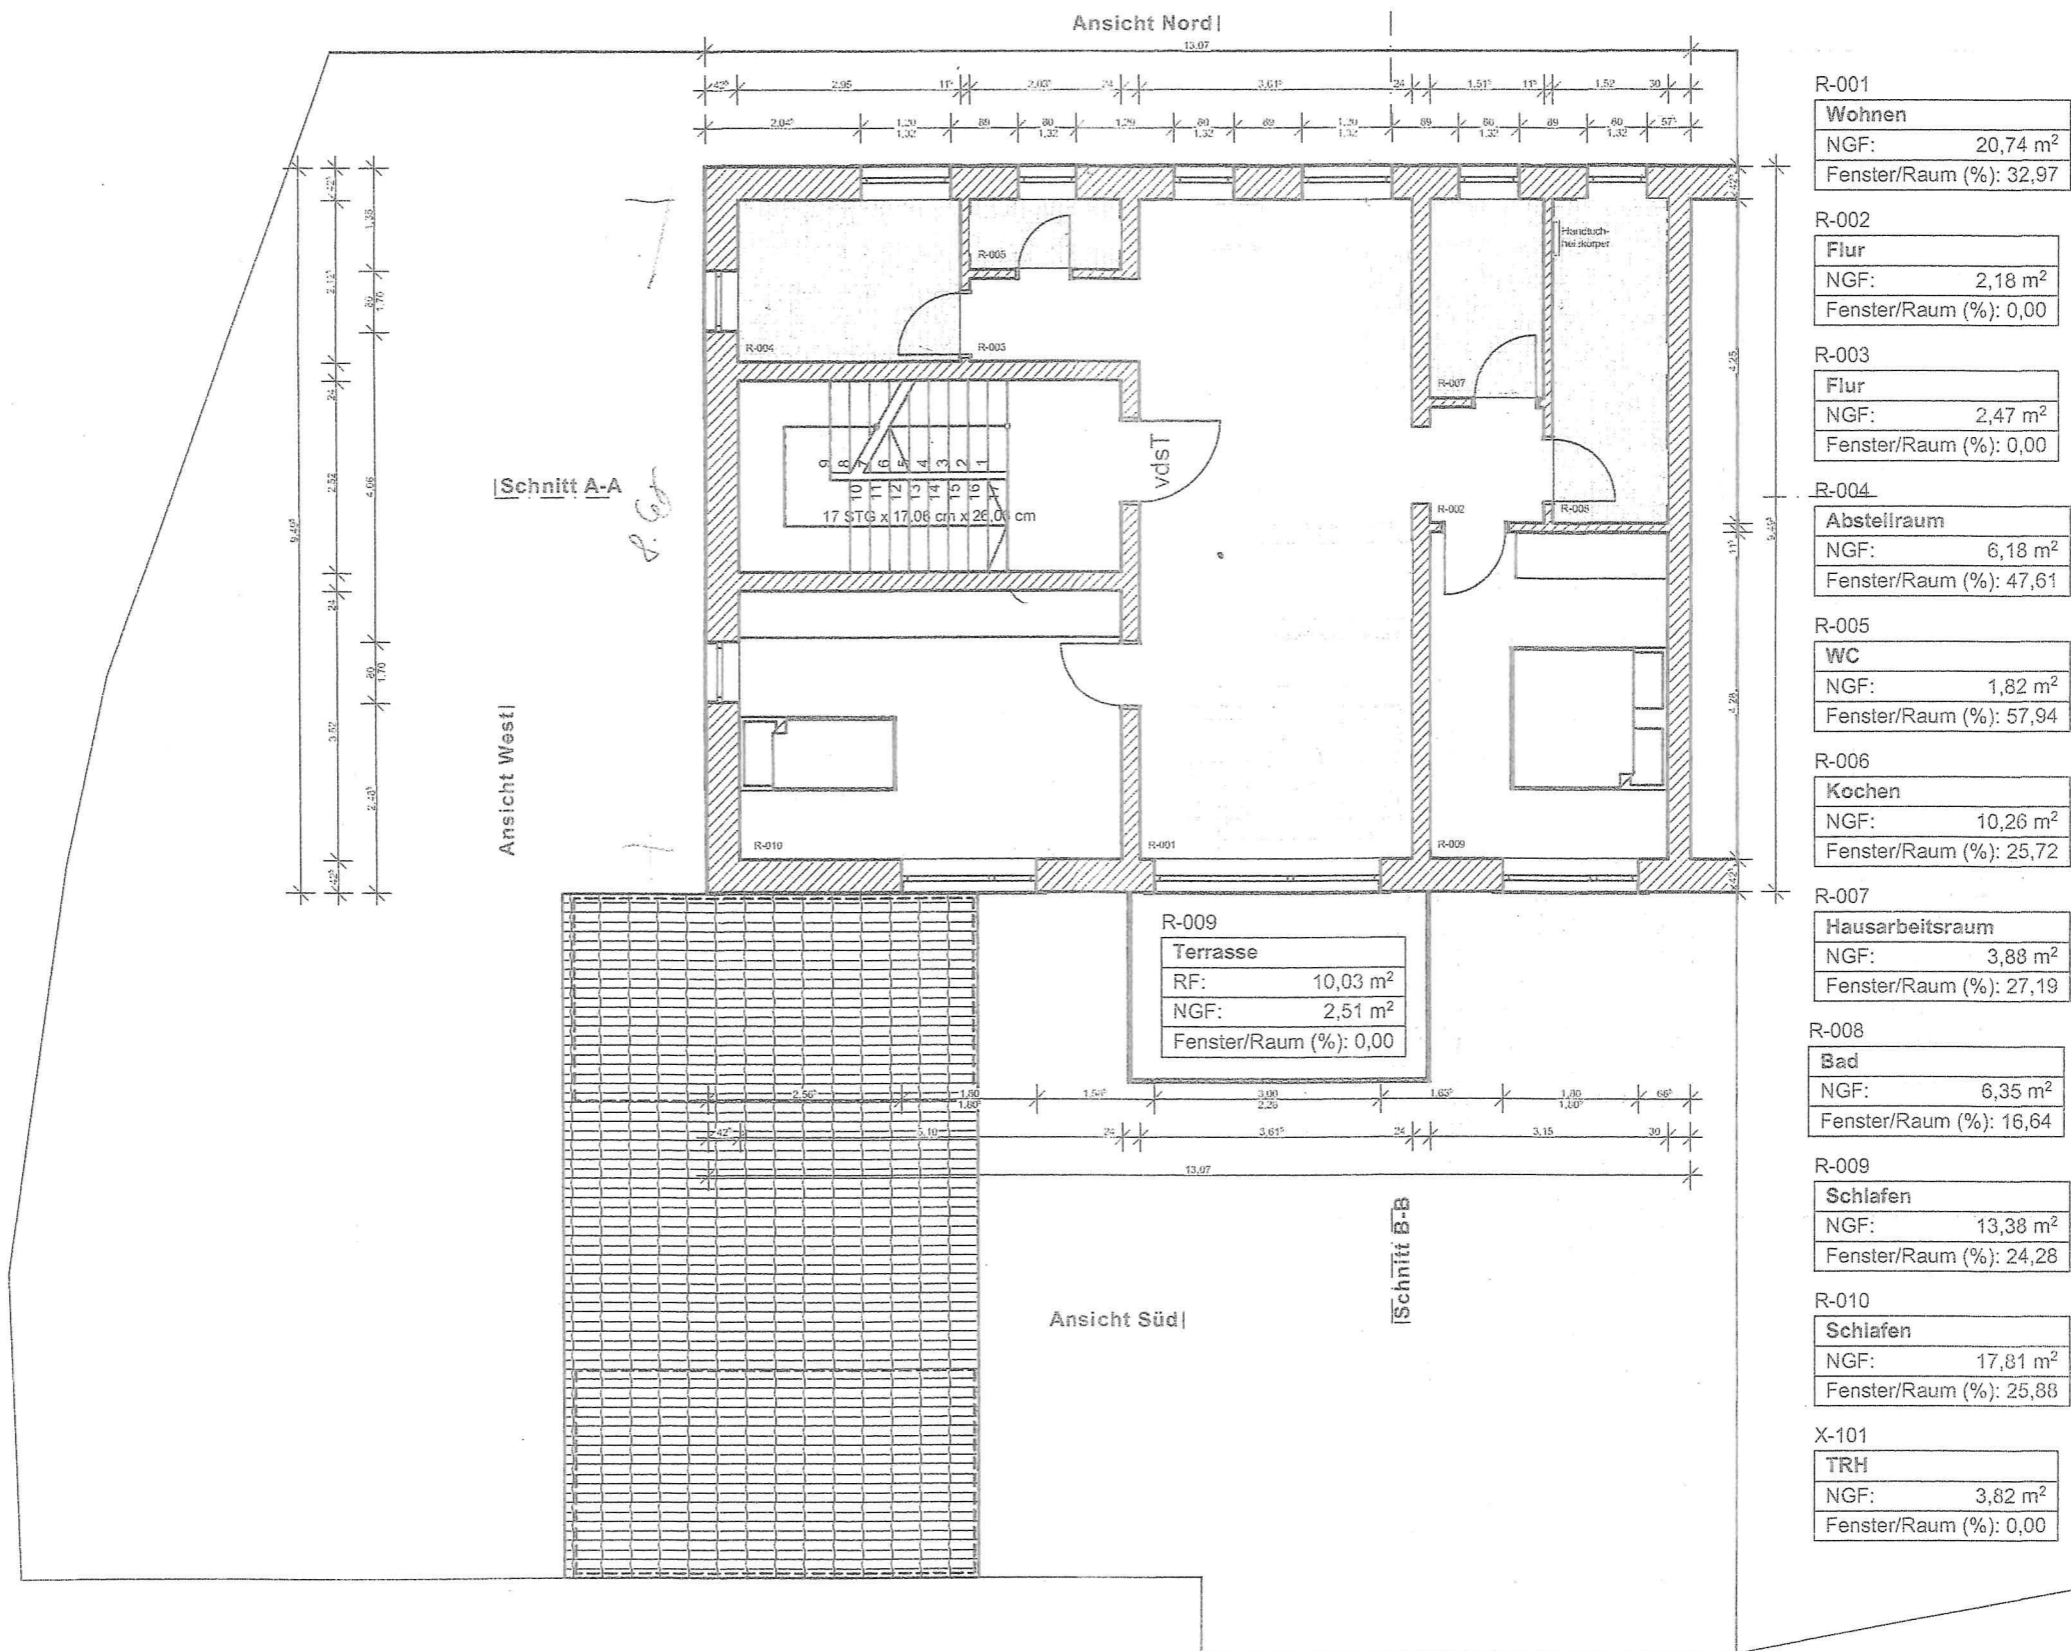

<b>R-001</b>	<b>Wohnen</b>	NGF: 20,74 m <sup>2</sup>	Fenster/Raum (%): 32,97
<b>R-002</b>	<b>Flur</b>	NGF: 2,18 m <sup>2</sup>	Fenster/Raum (%): 0,00
<b>R-003</b>	<b>Flur</b>	NGF: 2,47 m <sup>2</sup>	Fenster/Raum (%): 0,00
<b>R-004</b>	<b>Abstellraum</b>	NGF: 6,18 m <sup>2</sup>	Fenster/Raum (%): 47,61
<b>R-005</b>	<b>WC</b>	NGF: 1,82 m <sup>2</sup>	Fenster/Raum (%): 57,94
<b>R-006</b>	<b>Kochen</b>	NGF: 10,26 m <sup>2</sup>	Fenster/Raum (%): 25,72
<b>R-007</b>	<b>Hausarbeitsraum</b>	NGF: 3,88 m <sup>2</sup>	Fenster/Raum (%): 27,19
<b>R-008</b>	<b>Bad</b>	NGF: 6,35 m <sup>2</sup>	Fenster/Raum (%): 16,64
<b>R-009</b>	<b>Schlafen</b>	NGF: 13,38 m <sup>2</sup>	Fenster/Raum (%): 24,28
<b>R-010</b>	<b>Schlafen</b>	NGF: 17,81 m <sup>2</sup>	Fenster/Raum (%): 25,88
<b>X-101</b>	<b>TRH</b>	NGF: 3,82 m <sup>2</sup>	Fenster/Raum (%): 0,00




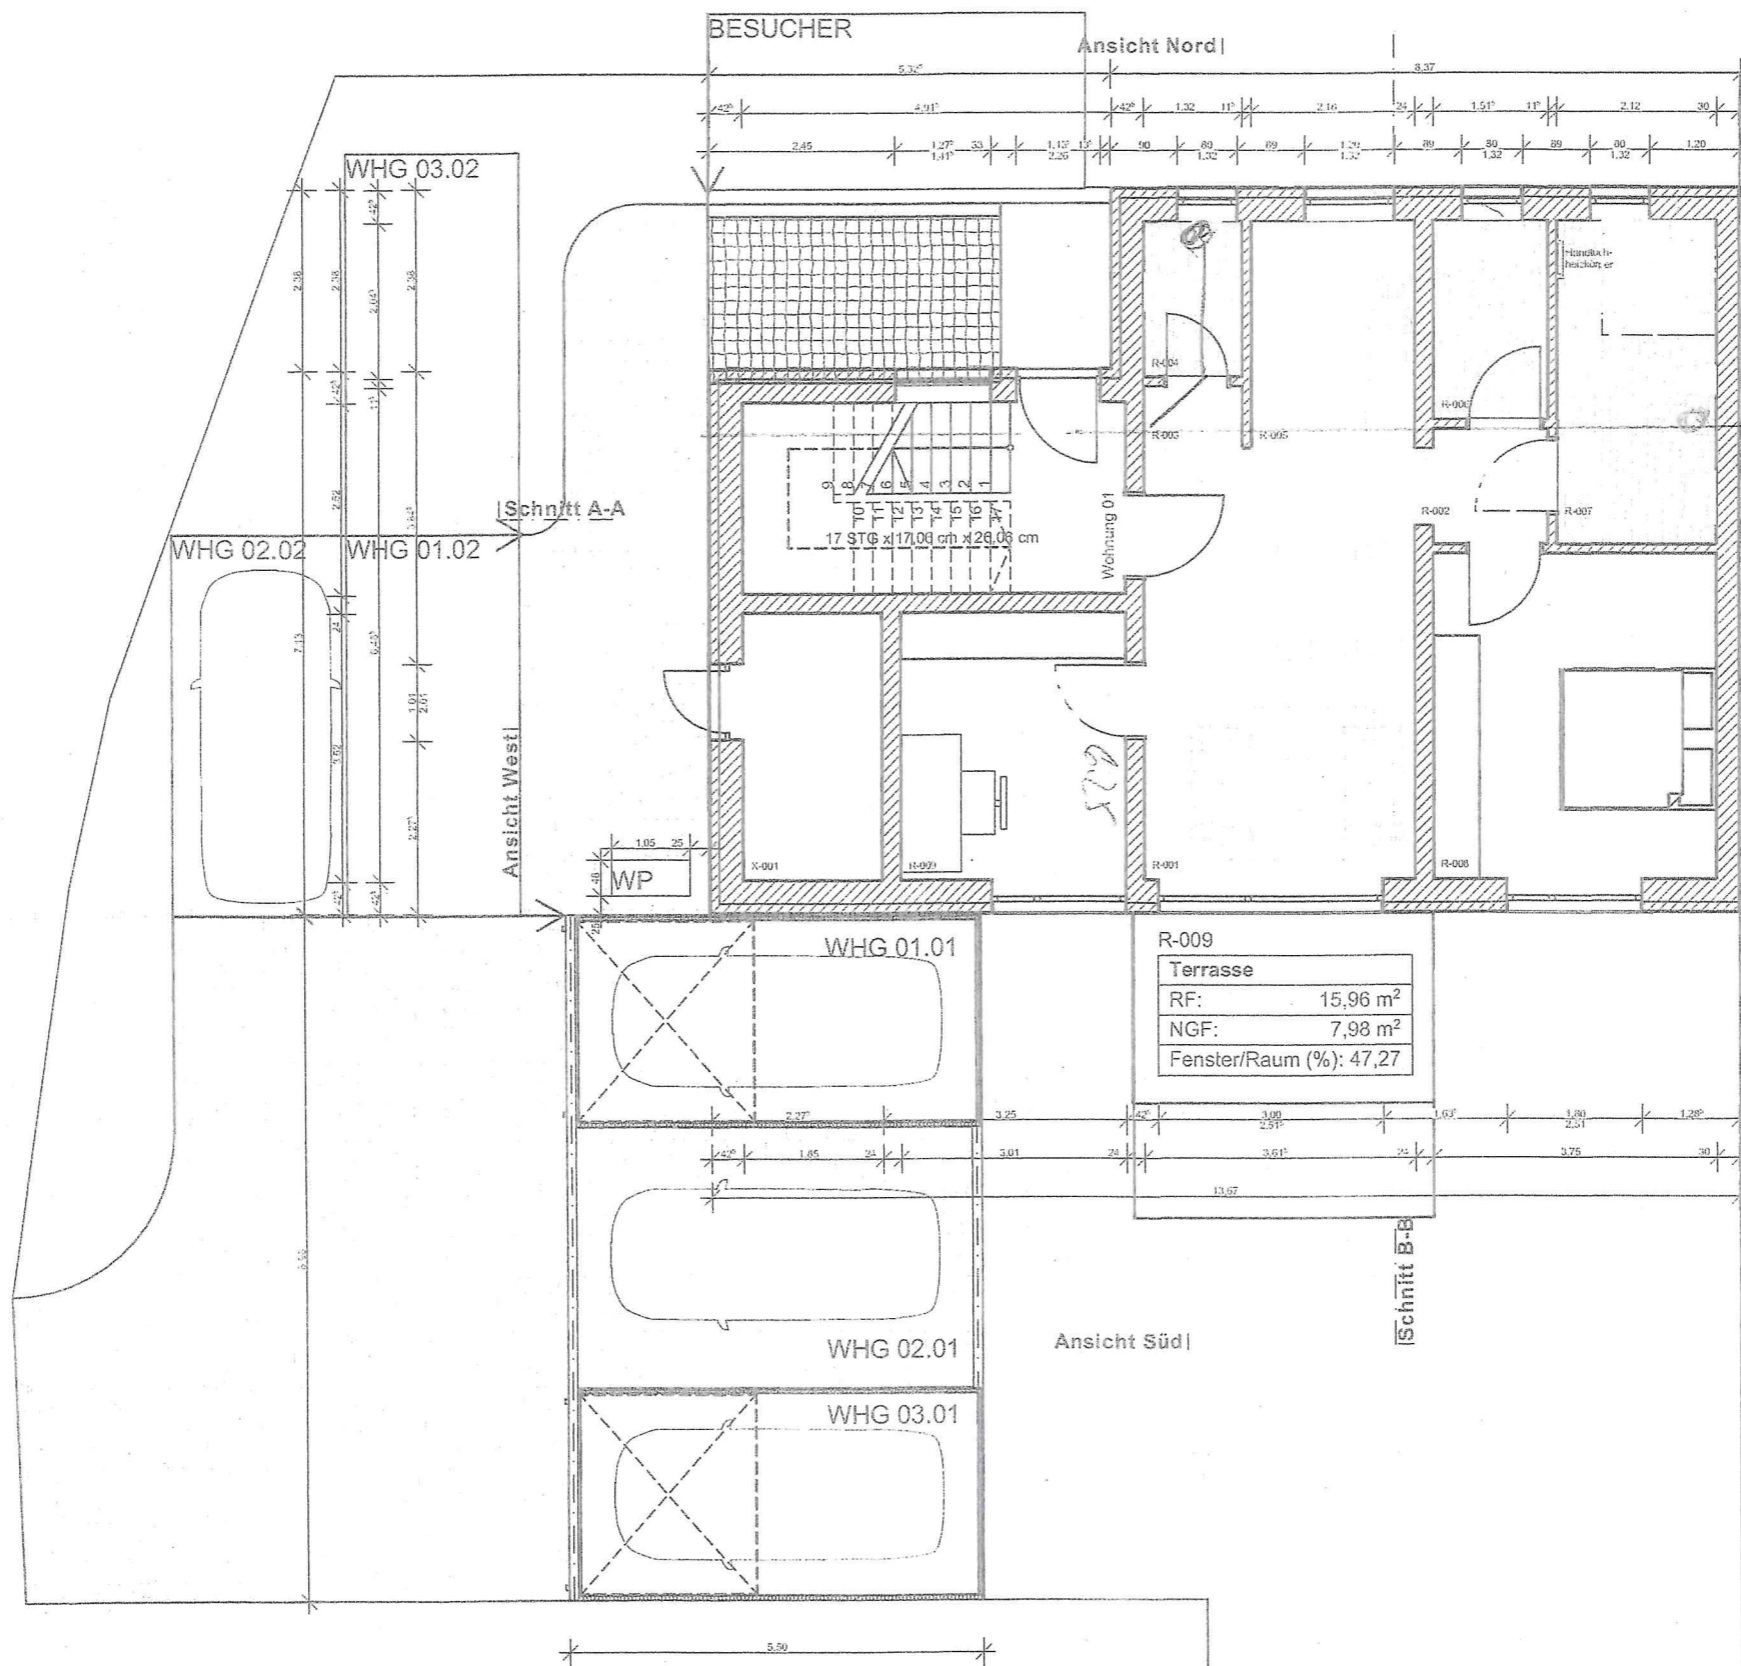

R-001	<b>Wohnen</b>	NGF: 20,29 m <sup>2</sup>	Fenster/Raum (%): 37,18
R-002	<b>Flur</b>	NGF: 2,26 m <sup>2</sup>	Fenster/Raum (%): 0,00
R-003	<b>Garderobe</b>	NGF: 1,07 m <sup>2</sup>	Fenster/Raum (%): 0,00
R-004	<b>WC</b>	NGF: 2,63 m <sup>2</sup>	Fenster/Raum (%): 40,11
R-005	<b>Kochen</b>	NGF: 6,44 m <sup>2</sup>	Fenster/Raum (%): 24,61
R-006	<b>Hausarbeitsraum</b>	NGF: 3,88 m <sup>2</sup>	Fenster/Raum (%): 27,19
R-007	<b>Bad</b>	NGF: 8,88 m <sup>2</sup>	Fenster/Raum (%): 11,89
R-008	<b>Schlafen</b>	NGF: 15,90 m <sup>2</sup>	Fenster/Raum (%): 28,42
R-009	<b>Büro</b>	NGF: 10,50 m <sup>2</sup>	Fenster/Raum (%): 42,79
X-001	<b>Technik</b>	NGF: 6,40 m <sup>2</sup>	Fenster/Raum (%): 0,00
X-002	<b>TRH</b>	NGF: 12,69 m <sup>2</sup>	Fenster/Raum (%): 14,21

R-009	<b>Terrasse</b>	RF: 15,96 m <sup>2</sup>	NGF: 7,98 m <sup>2</sup>	Fenster/Raum (%): 47,27
-------	-----------------	--------------------------	--------------------------	-------------------------

Grundriss Erdgeschoss M1:100

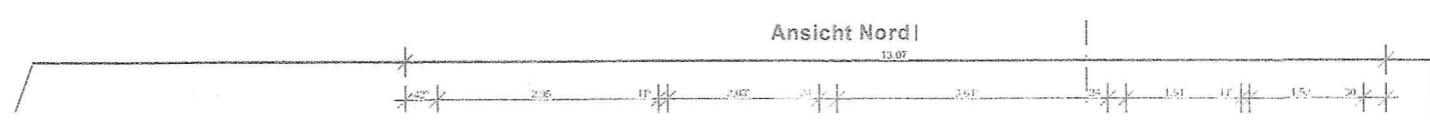

R-001